


\*\* - 1/2 [12(BRIDGE LIMITS) - N BAR SPA. (NO. N BARS - 9)]

\*\*\* - 6 [(BRIDGE LIMITS) - (NO. N BARS) - 1]

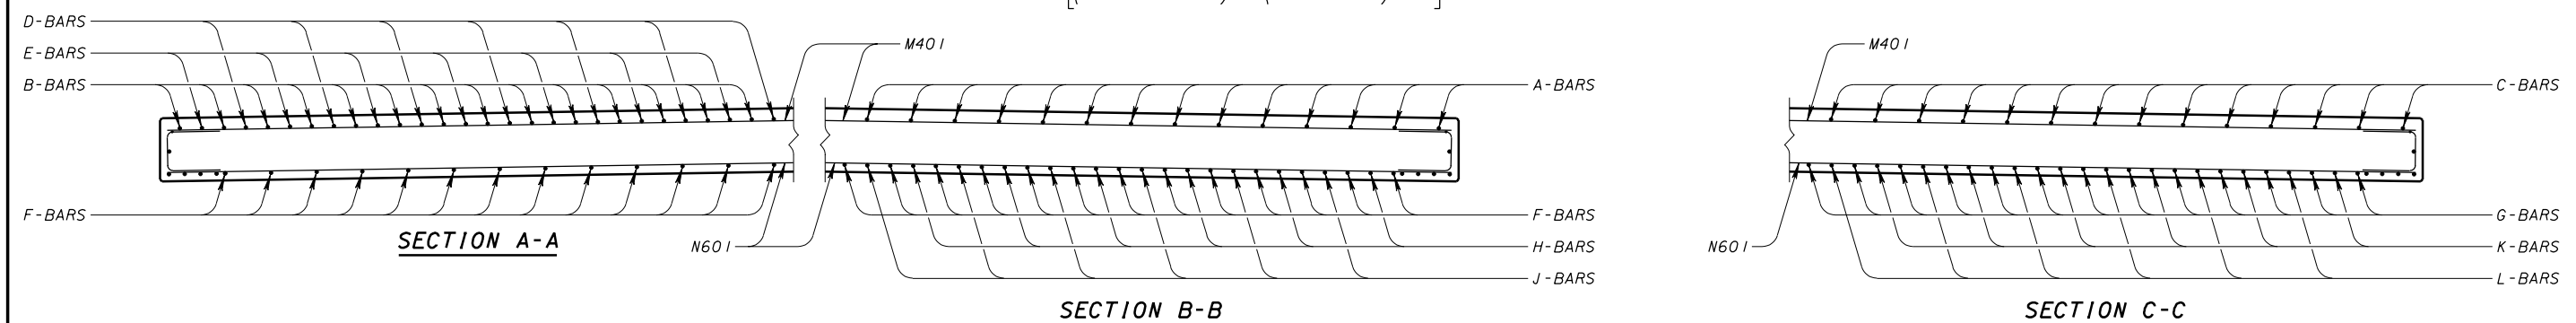

SEE SHEET 2/2 FOR EDGE BEAM DETAILS

DESIGN AGENCY	OFFICE OF	STRUCTURAL ENGINEERING
STATE OF OHIO DEPARTMENT OF TRANSPORTATION	DATE	04-18-03
ADMINISTRATOR		
REVISIONS	DESIGNED	CS-1-03
	DRAWN	
	CHECKED	
	JAM/OT	
	REVIEWED	
	J.S.	
STANDARD	CONTINUOUS SLAB BRIDGES	
		1/2

